


28281

28281

Distorted Diagram B
Origin of Bearings

Diagram A
Scale: 1 chain to an inch

Diagram E
Scale: 2 chains to an inch

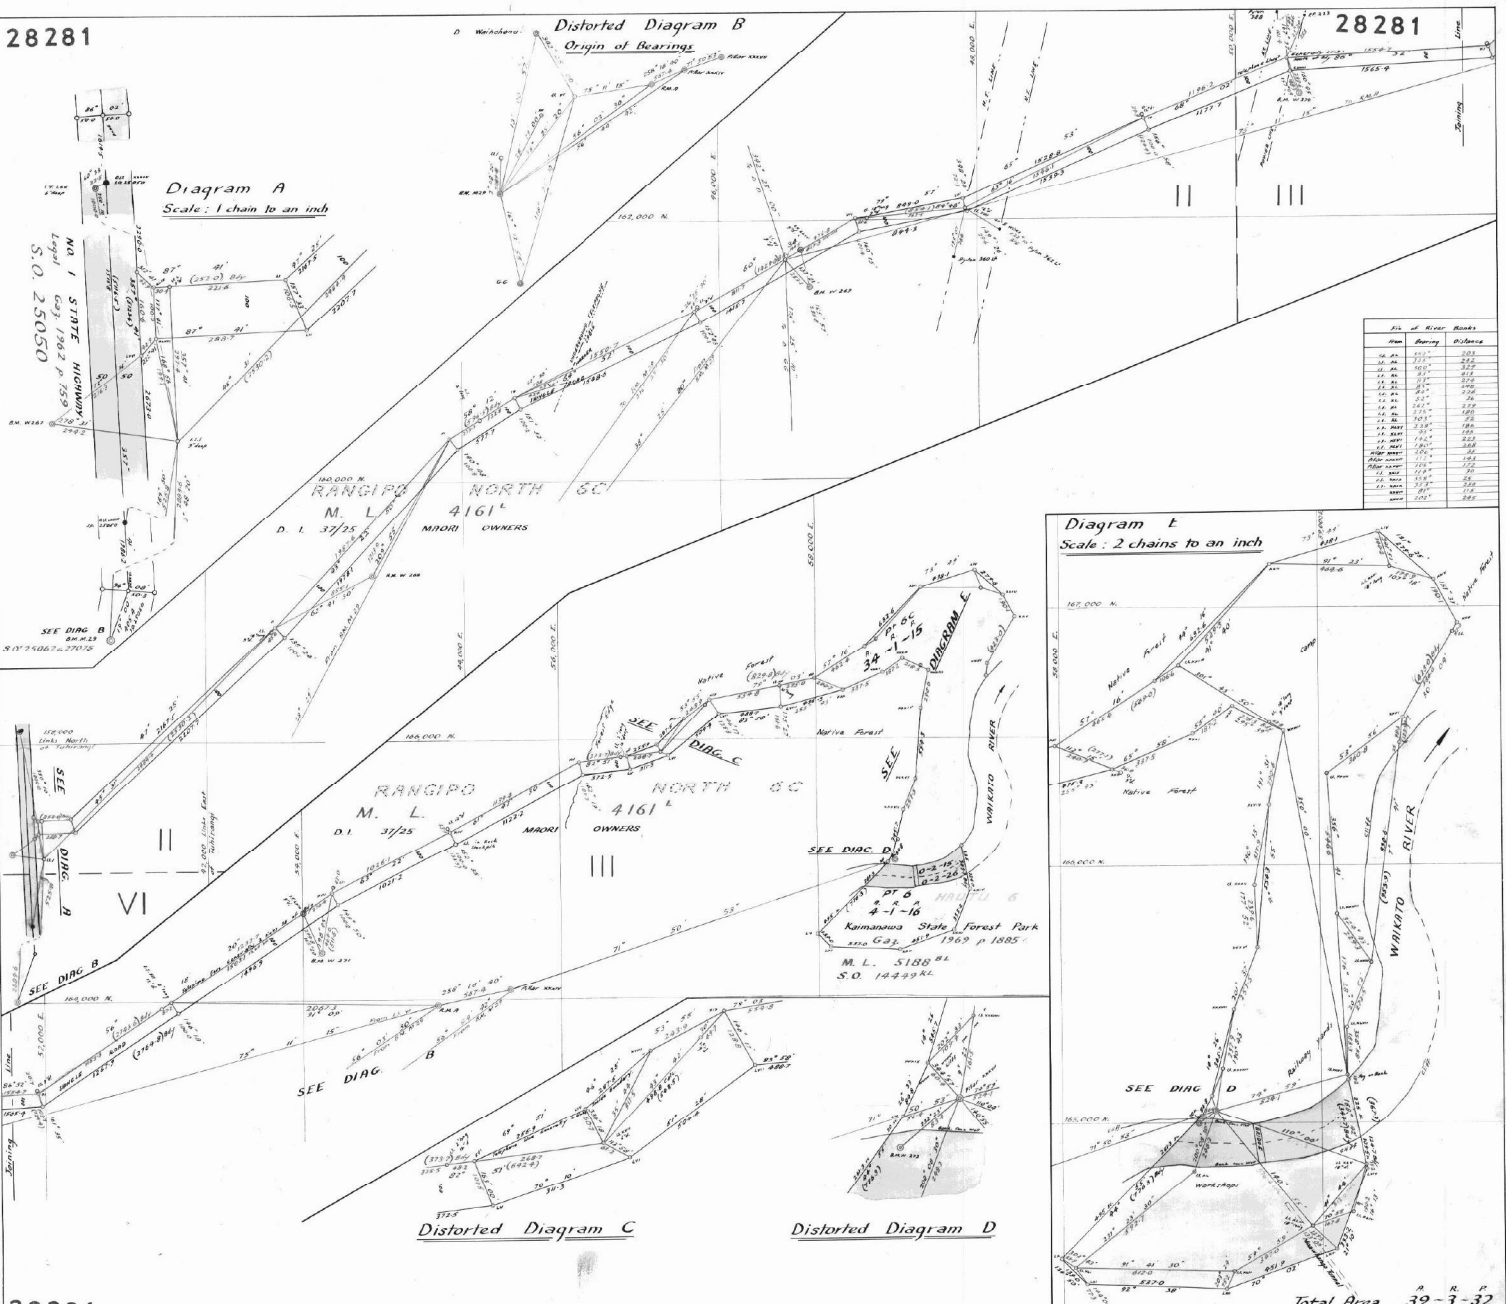


28281

Total Area 39-3-32

Plan of Pt Rangipo North 6C, Pt Hautu 6, and Bed of Waikato River
 Blks II & III Kaimanawa S. D.
 Wellington Land District Taupo County
 Scale: 4 chains to an inch Surveyed by R. C. Brittan March 1971

I, Richard Giles Brittan of Taupo Registered Surveyor and holder of an annual practicing certificate, hereby certify that this plan has been made from surveys executed by me; that both plan and survey are correct and have been made in accordance with the Regulations under the Surveyors Act 1946.
 Dated at Taupo this 18th day of June 1971.
 R. C. Brittan
 Registered Surveyor

Approved as to Layout
 M. R. Dume
 Project Engineer 16.6.71
 Approved
 Chief Surveyor 4/5/71

28281